


New Construction - Without PRV

# Detail : Sprinkler Valve Installation

No Scale

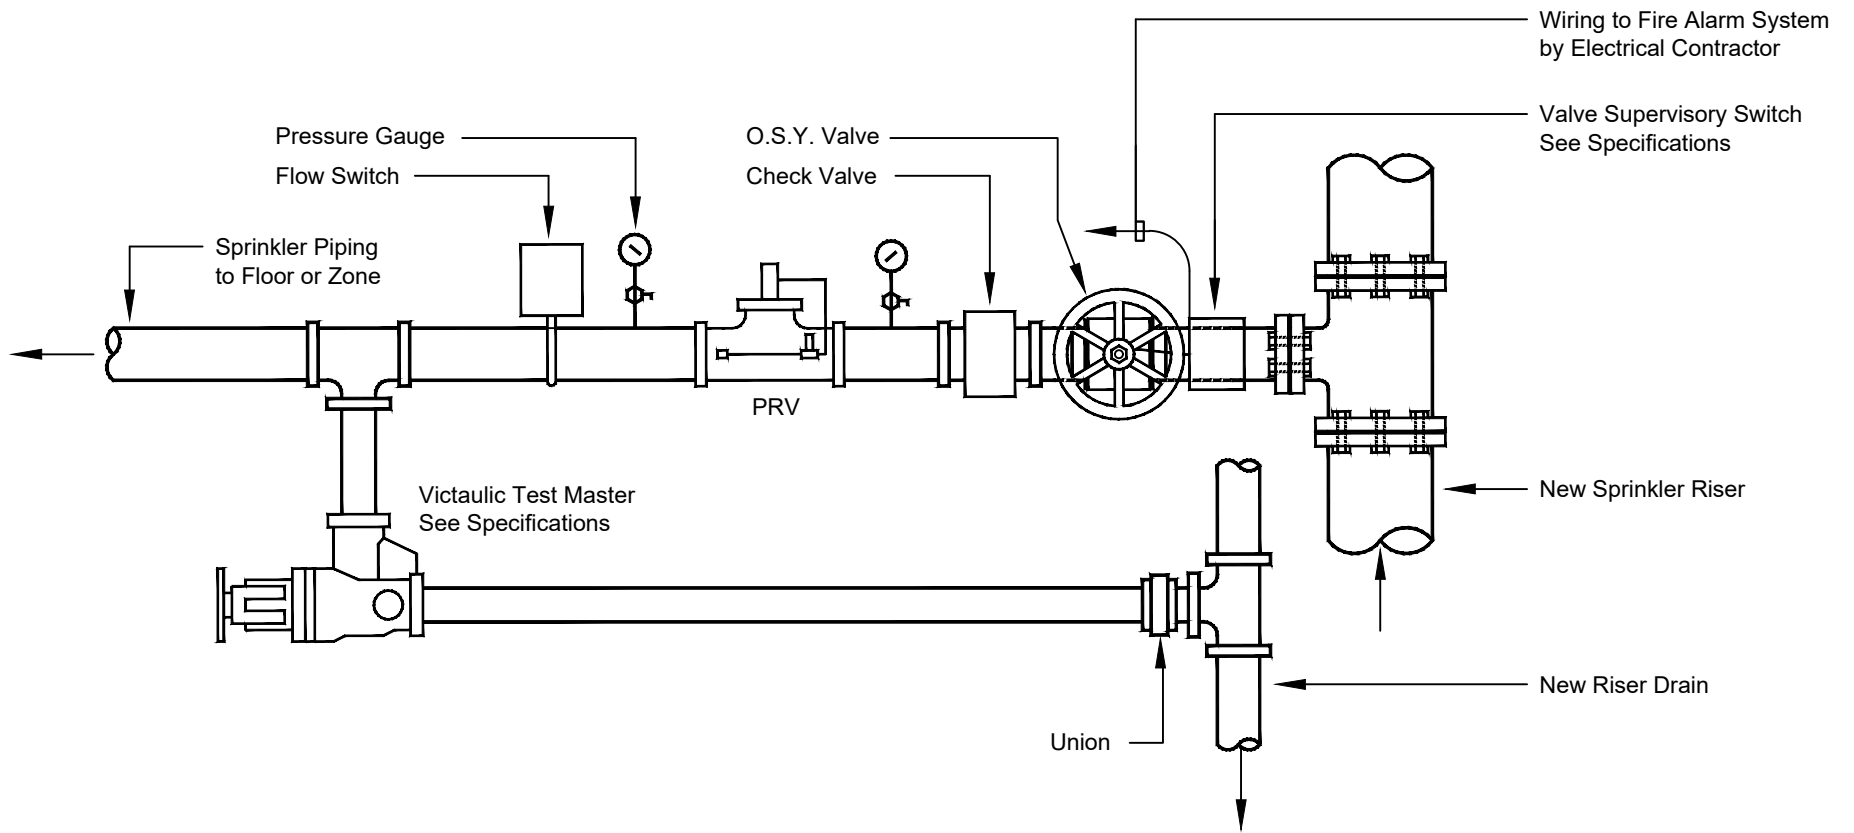

New Construction - With PRV

# Detail : Sprinkler Valve Installation

No Scale